


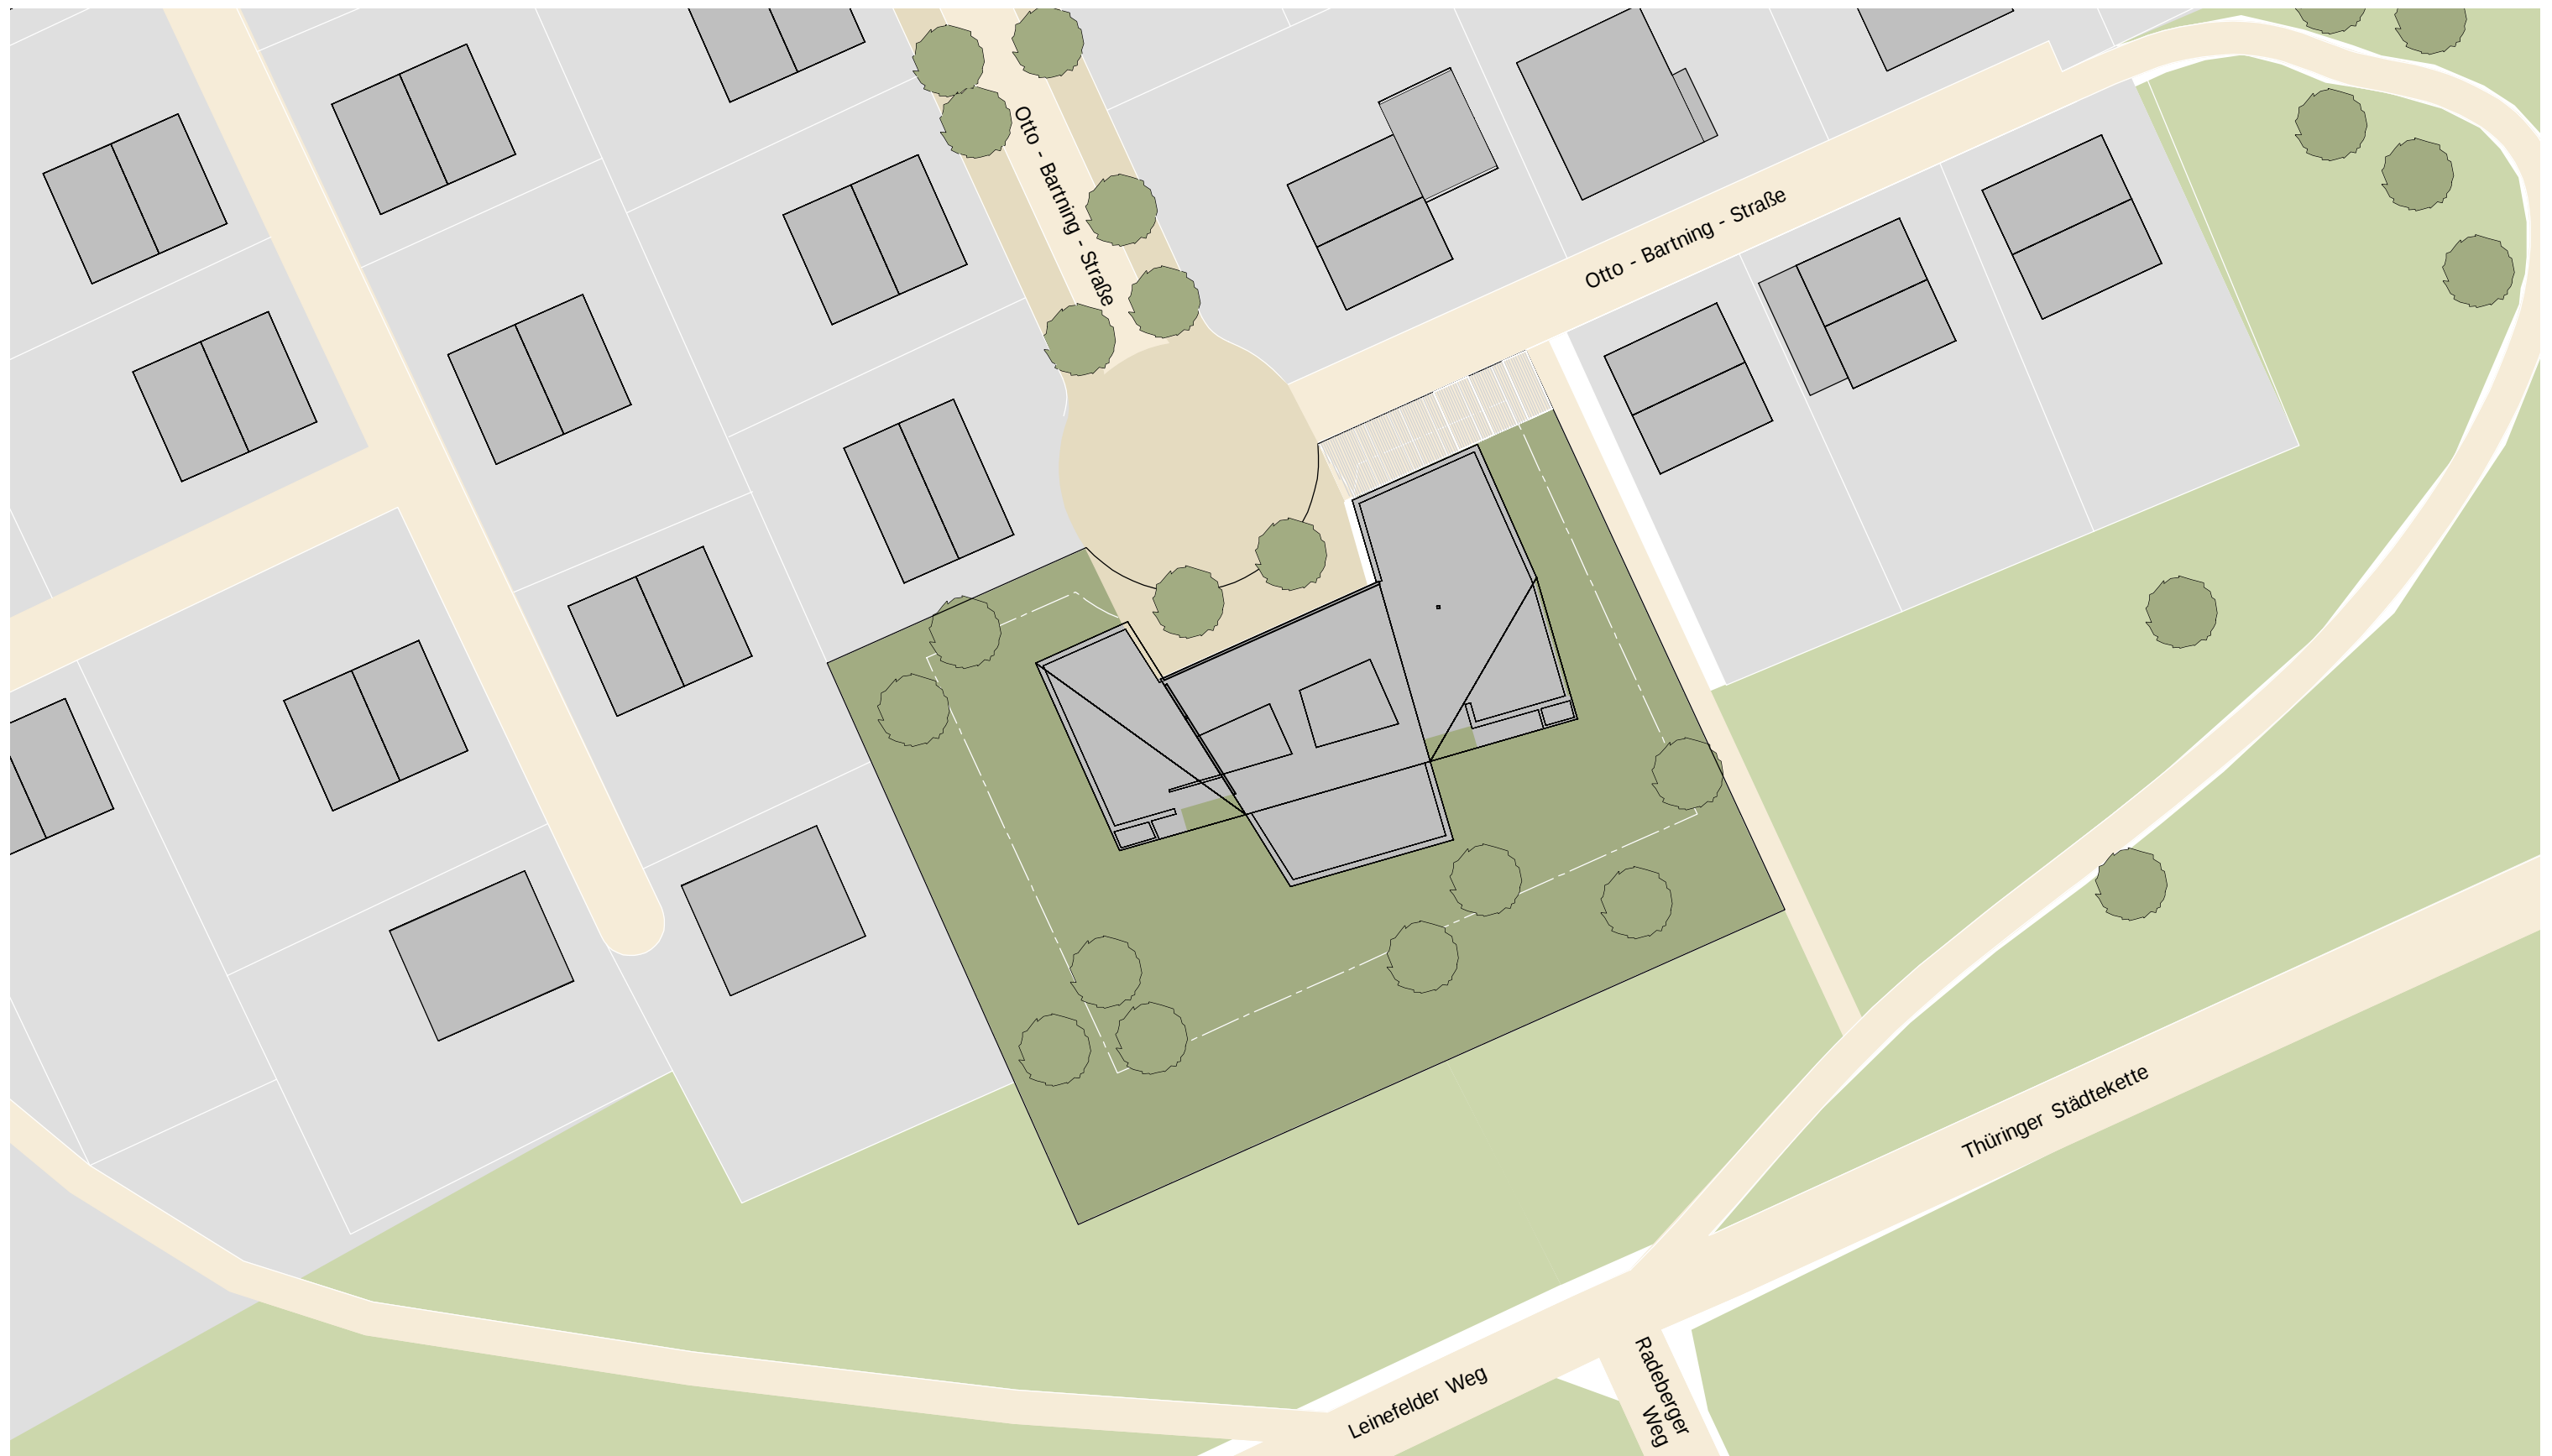

Lageplan | M 1:500
Vorentwurf | 14.10.2020